



HIGH SNAP-ON STANDING SEAM - WOOD SUBSTRATE DETAILS

VALLEY - OPTION 2 (NO DIVERTER)

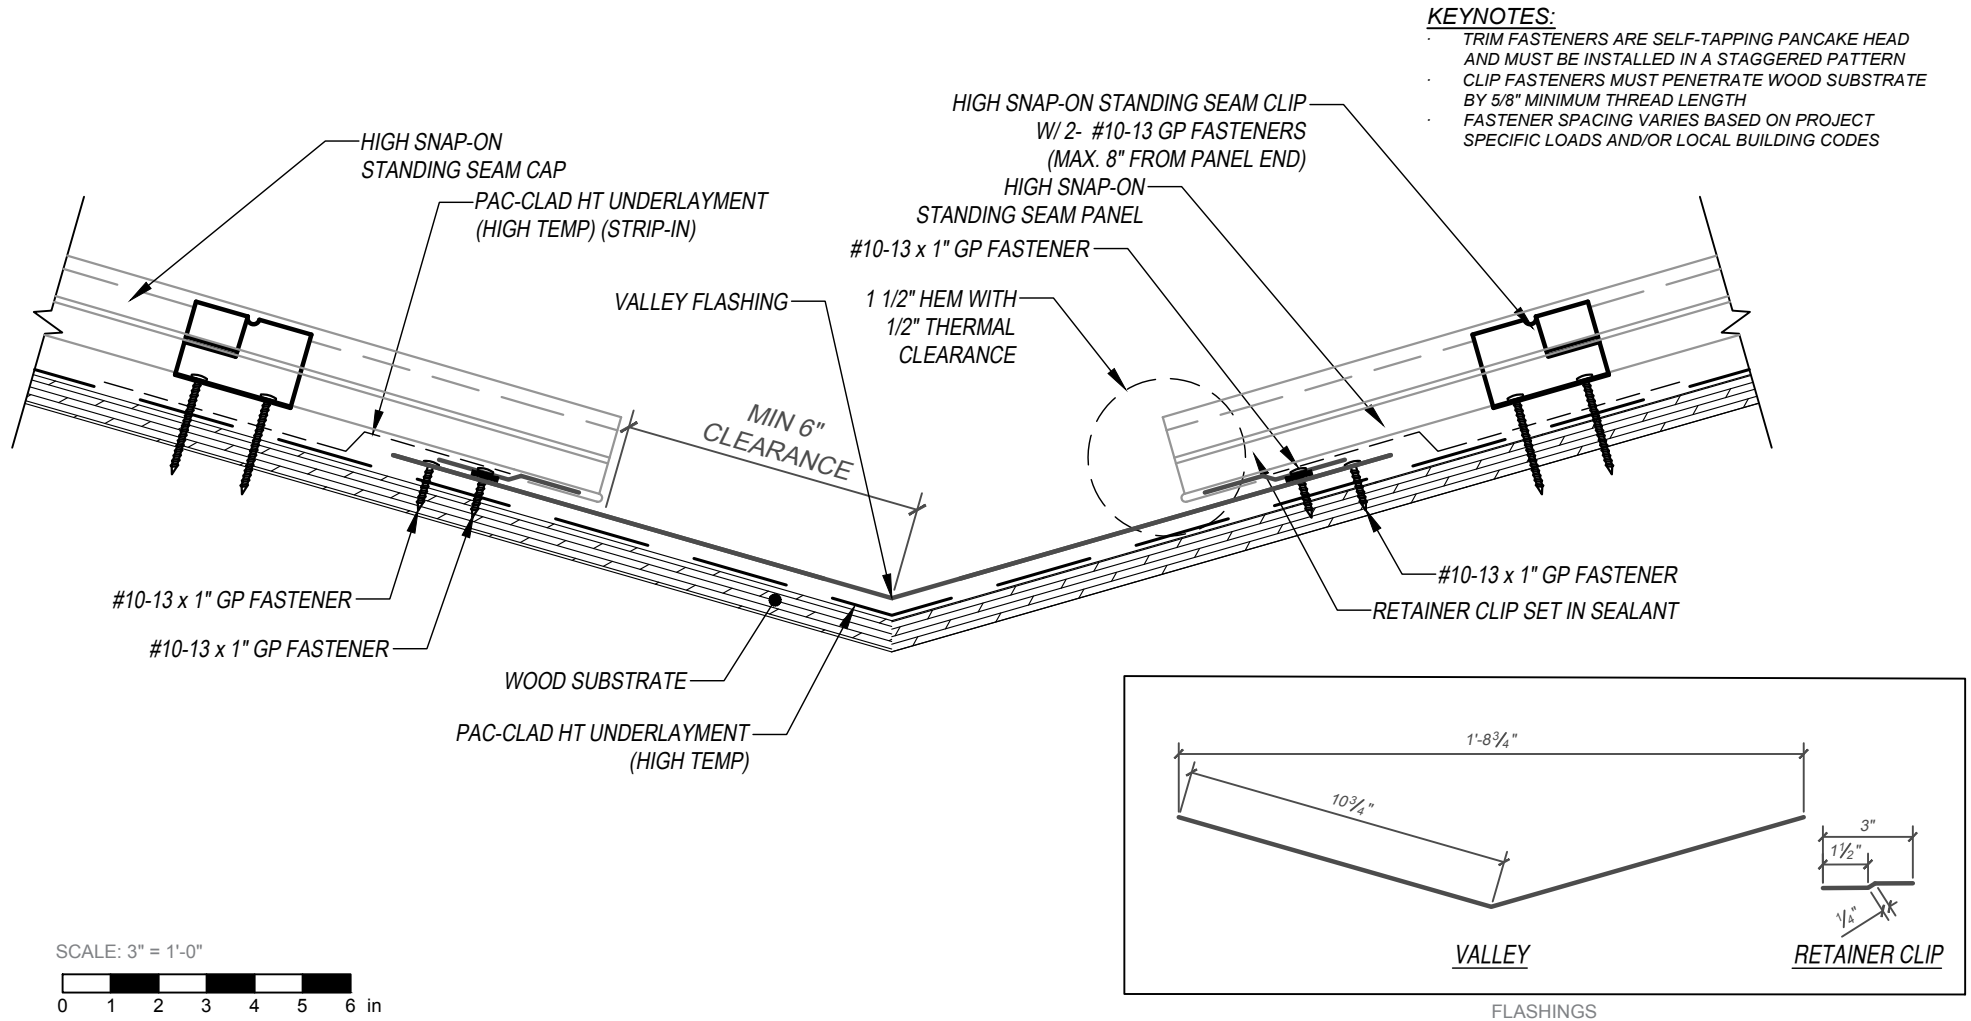

SCALE: 3" = 1'-0"

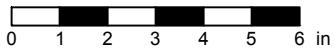

EFFECTIVE DATE: 01-03-2023

SUBJECT TO CHANGE WITHOUT NOTICE

DISCLAIMER: DETAIL SHOWN FOR ILLUSTRATION PURPOSES ONLY. ACTUAL PROJECT DETAIL MAY VARY