
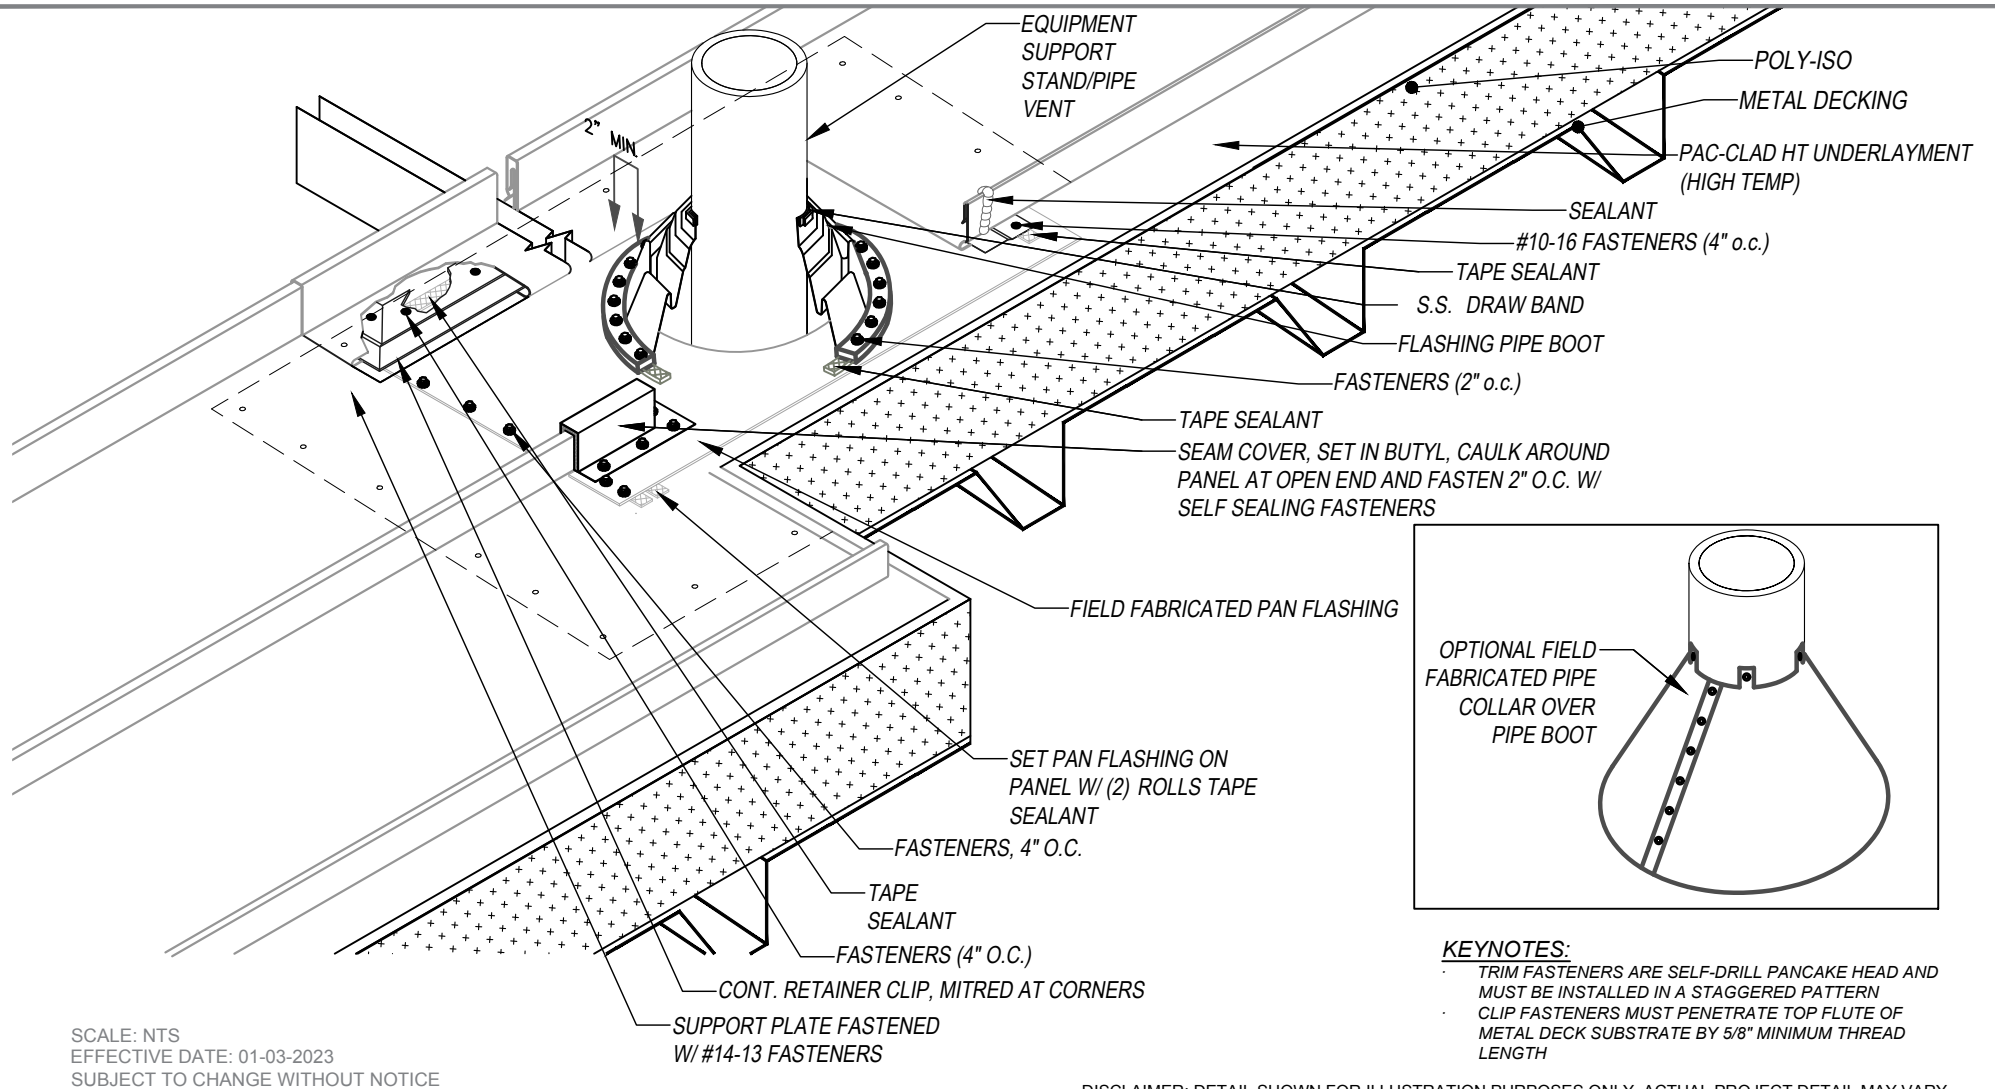


SNAP CLAD - METAL DECK / ISO SUBSTRATE DETAILS PIPE PENETRATION OPTION 3 (FLOATING)

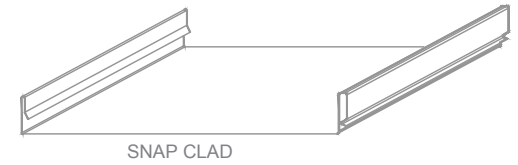

SCALE: NTS
EFFECTIVE DATE: 01-03-2023
SUBJECT TO CHANGE WITHOUT NOTICE

DISCLAIMER: DETAIL SHOWN FOR ILLUSTRATION PURPOSES ONLY. ACTUAL PROJECT DETAIL MAY VARY