
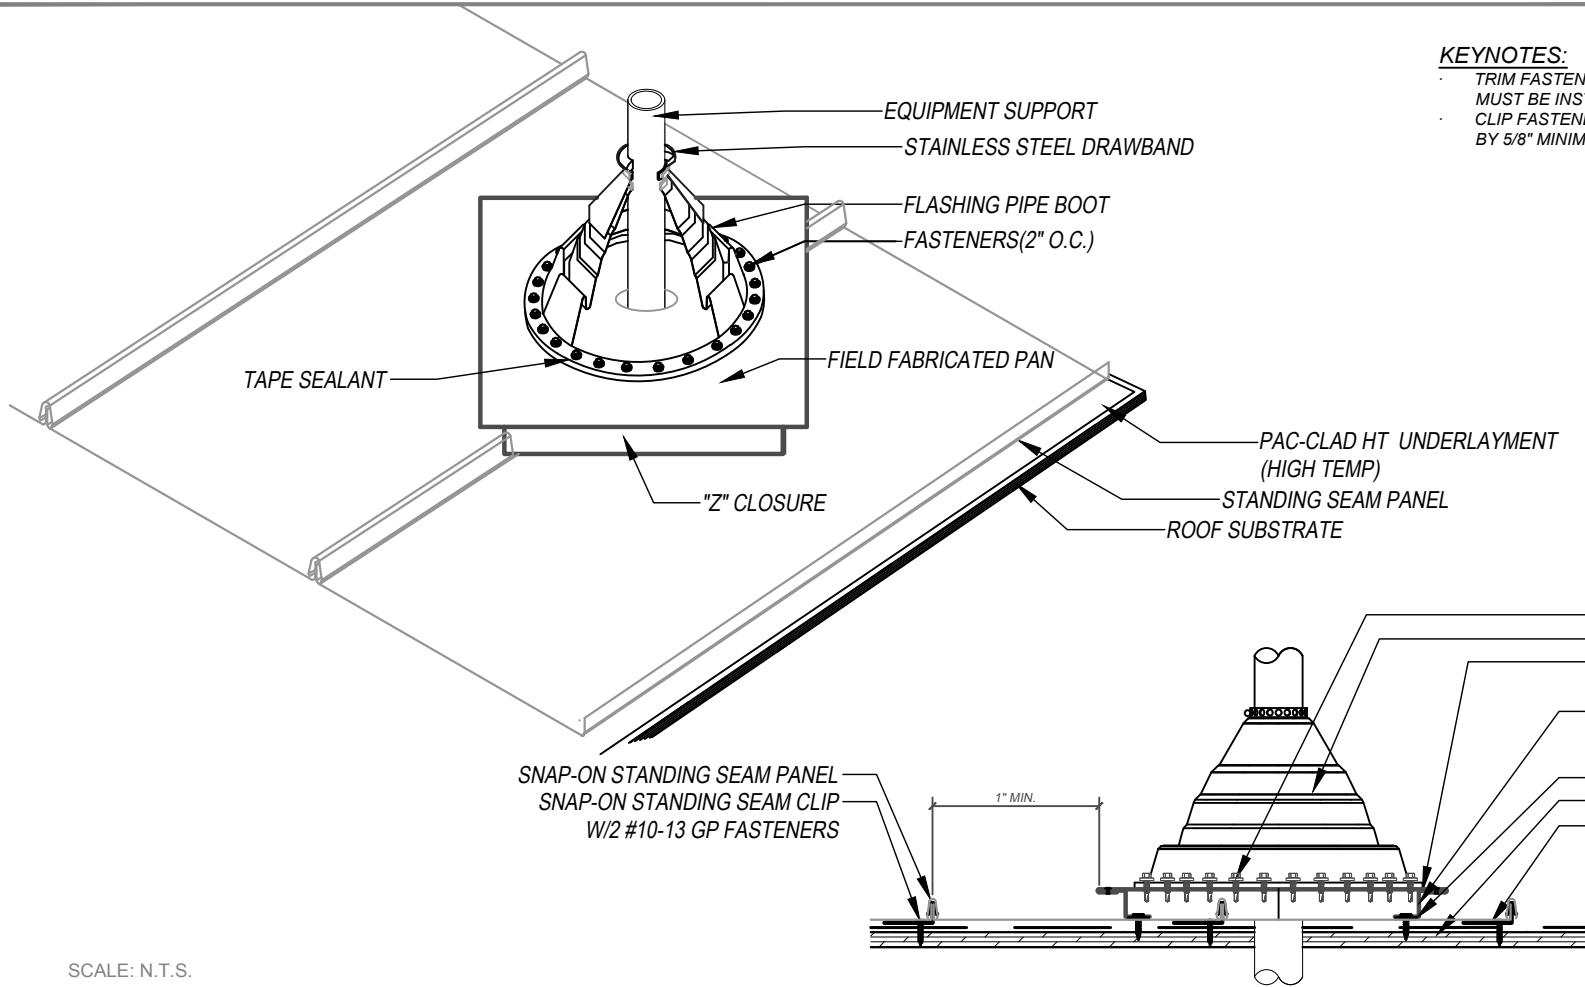


SNAP-ON STANDING SEAM - WOOD SUBSTRATE DETAILS PIPE PENETRATION - OPTION 2 (AT PANEL RIB - FIXED)

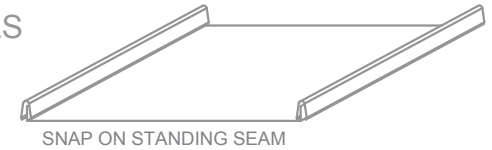

KEYNOTES:

- TRIM FASTENERS ARE SELF-DRILL PANCAKE HEAD AND MUST BE INSTALLED IN A STAGGERED PATTERN
- CLIP FASTENERS MUST PENETRATE WOOD SUBSTRATE BY 5/8" MINIMUM THREAD LENGTH

SNAP-ON STANDING SEAM PANEL
SNAP-ON STANDING SEAM CLIP
W/2 #10-13 GP FASTENERS

FASTENERS
FLASHING PIPE BOOT
TAPE SEALANT APPLIED
BETWEEN PIPE BOOT AND PANEL
"Z" CLOSURE FASTENED
W/ #10-13 GP FASTENERS
TAPE SEALANT
WOOD SUBSTRATE
PAC-CLAD HT UNDERLAYMENT
(HIGH-TEMP)

SCALE: N.T.S.



EFFECTIVE DATE: 01-03-2023
SUBJECT TO CHANGE WITHOUT NOTICE

DISCLAIMER: DETAIL SHOWN FOR ILLUSTRATION PURPOSES ONLY. ACTUAL PROJECT DETAIL MAY VARY