
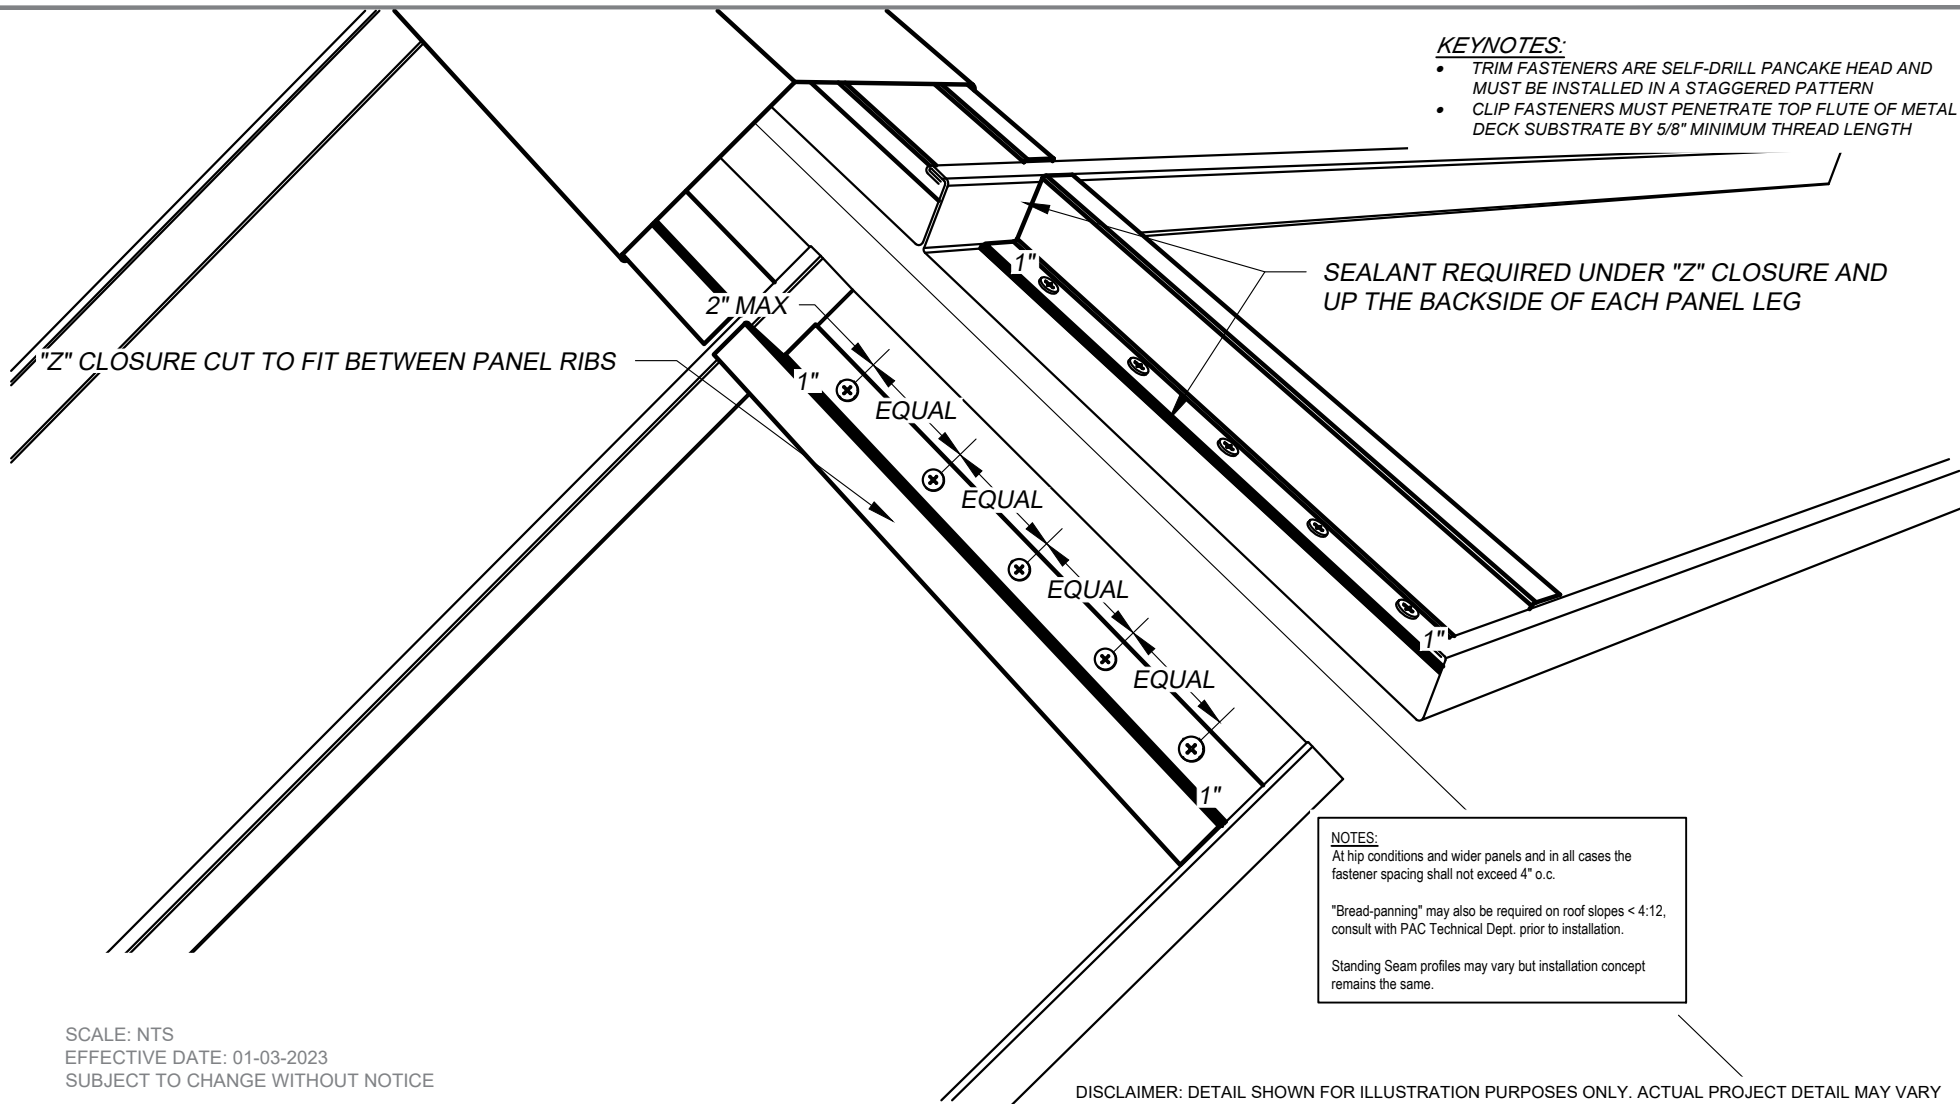


# TITE-LOC - METAL DECK / ISO SUBSTRATE DETAILS Z-CLOSURE DETAIL

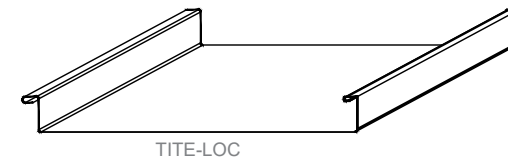

SCALE: NTS  
EFFECTIVE DATE: 01-03-2023  
SUBJECT TO CHANGE WITHOUT NOTICE

DISCLAIMER: DETAIL SHOWN FOR ILLUSTRATION PURPOSES ONLY. ACTUAL PROJECT DETAIL MAY VARY