
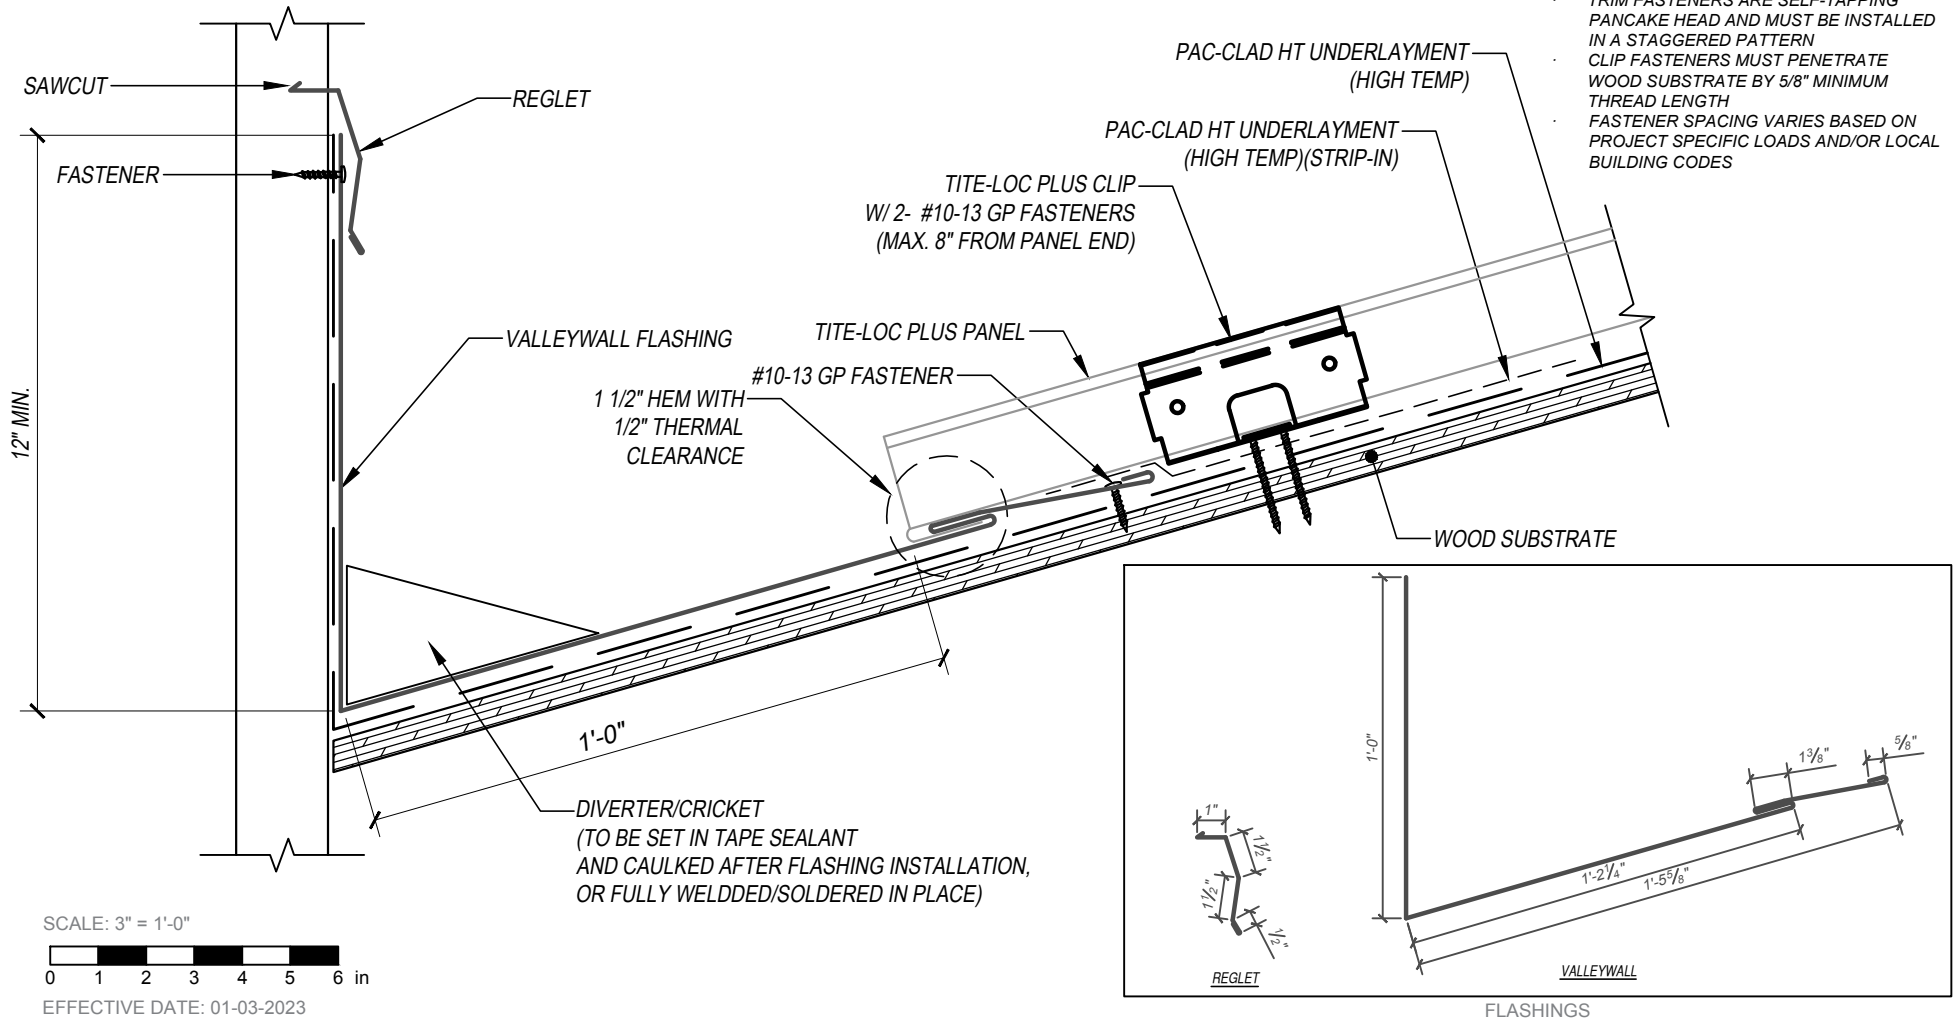


TITE-LOC PLUS - WOOD SUBSTRATE DETAILS VALLEYWALL (WITH HEMMED FLASHING)

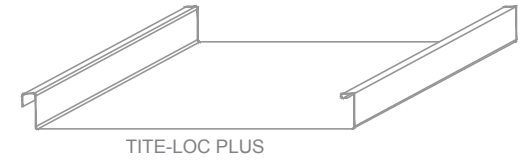

DISCLAIMER: DETAIL SHOWN FOR ILLUSTRATION PURPOSES ONLY. ACTUAL PROJECT DETAIL MAY VARY